

R.V. HOOKUP TOTALS: (#1-#56)

(49) @ 30 AMPS

(7) @ 50 AMPS

(56) TOTAL HOOKUPS

SYMBOL LEGEND:

② 20 AMP HOOKUP (G.F.C.I.)


⚠ 30 AMP HOOKUP

② 50 AMP HOOKUP

■ PANEL BOX

INDICATES NUMBER OF OUTLETS PER POST @ NOTED AMPERAGE

NOTE:
(2) OUTLETS PER POST EXCEPT #9.

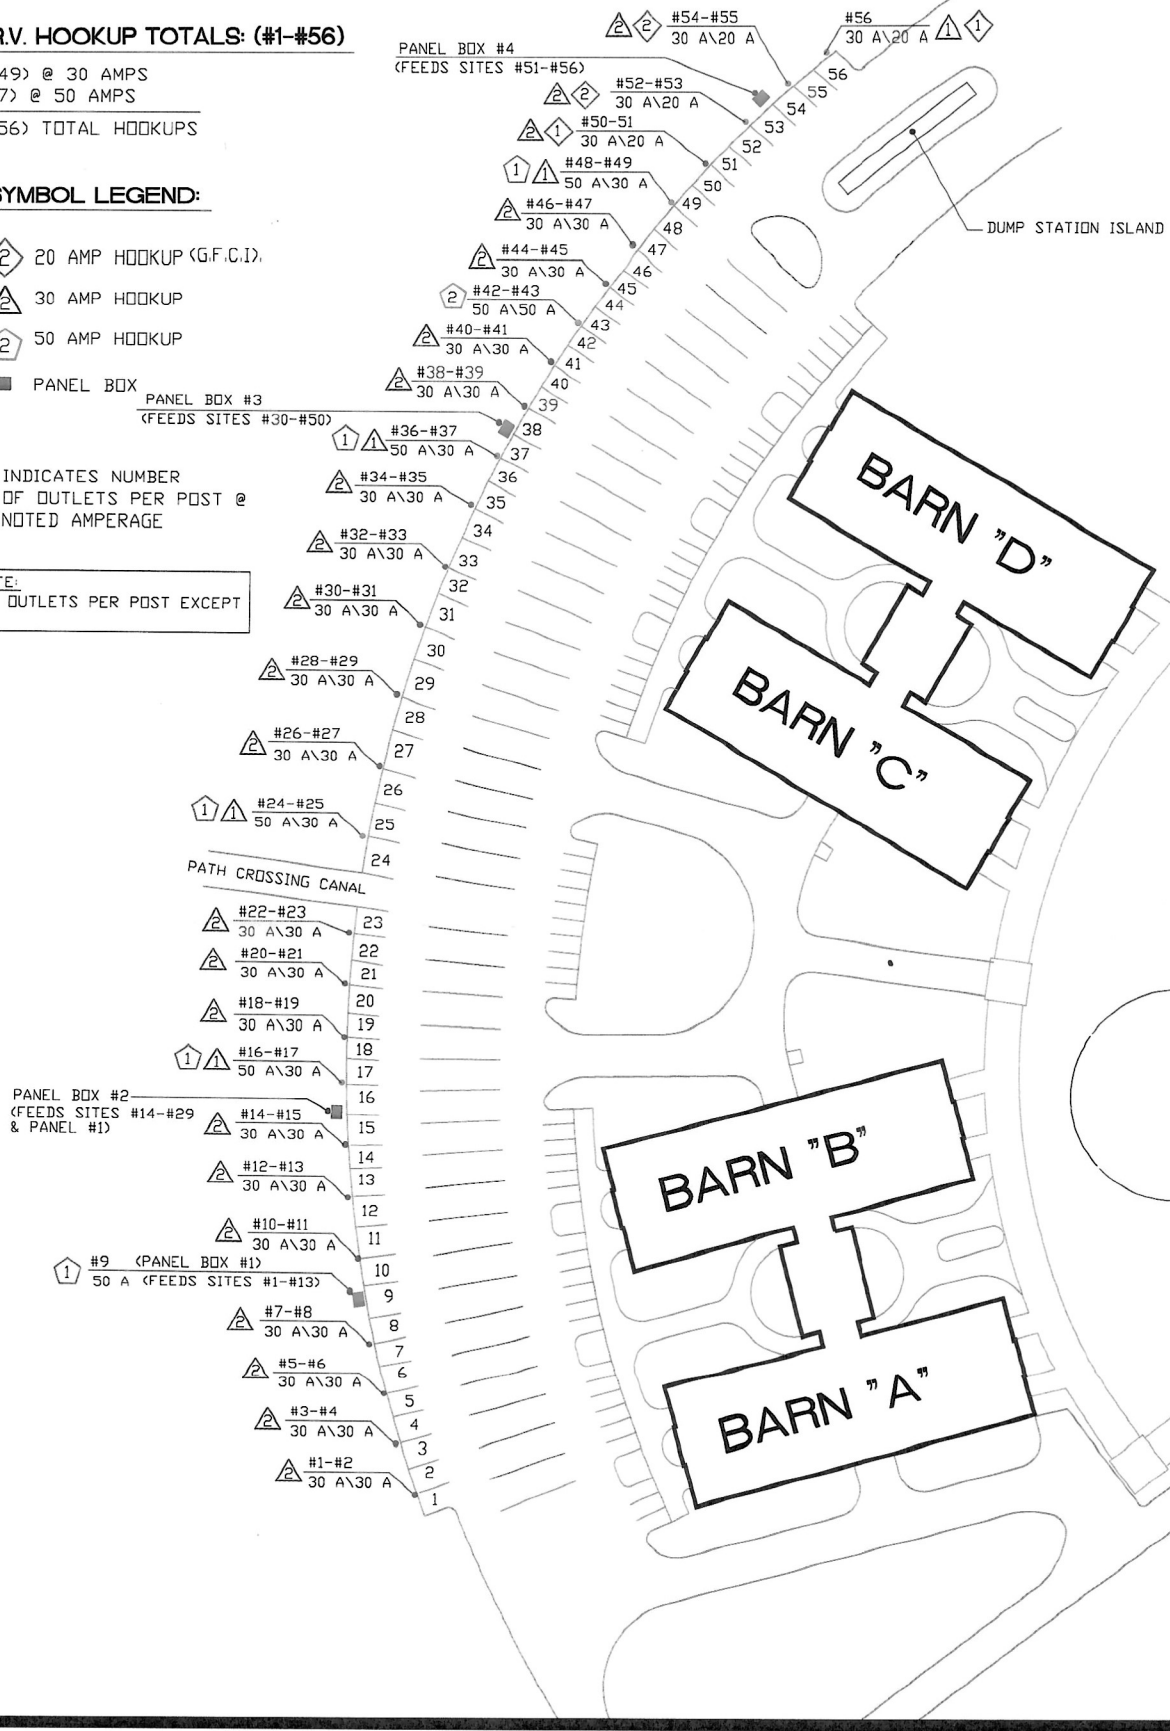

**SCHEMATIC ELECTRICAL PLAN
FOR R.V. HOOKUP SITES (#1 - #56)**

NOT TO SCALE


SYMBOL LEGEND:

- ◆ 20 AMP HOOKUP (G.F.C.I.)
- ▲ 30 AMP HOOKUP
- ◐ 50 AMP HOOKUP
- ◑ PANEL BOX
- ▬ CONTROL BOX

R.V. HOOKUP TOTALS: (#57-#100)

(35) @ 20 AMPS (G.F.C.I.)
 (34) @ 30 AMPS
 (10) @ 50 AMPS
 (79) TOTAL R.V. HOOKUPS

NOTE:
 (2) OUTLETS PER POST EXCEPT
 #71 & #100.

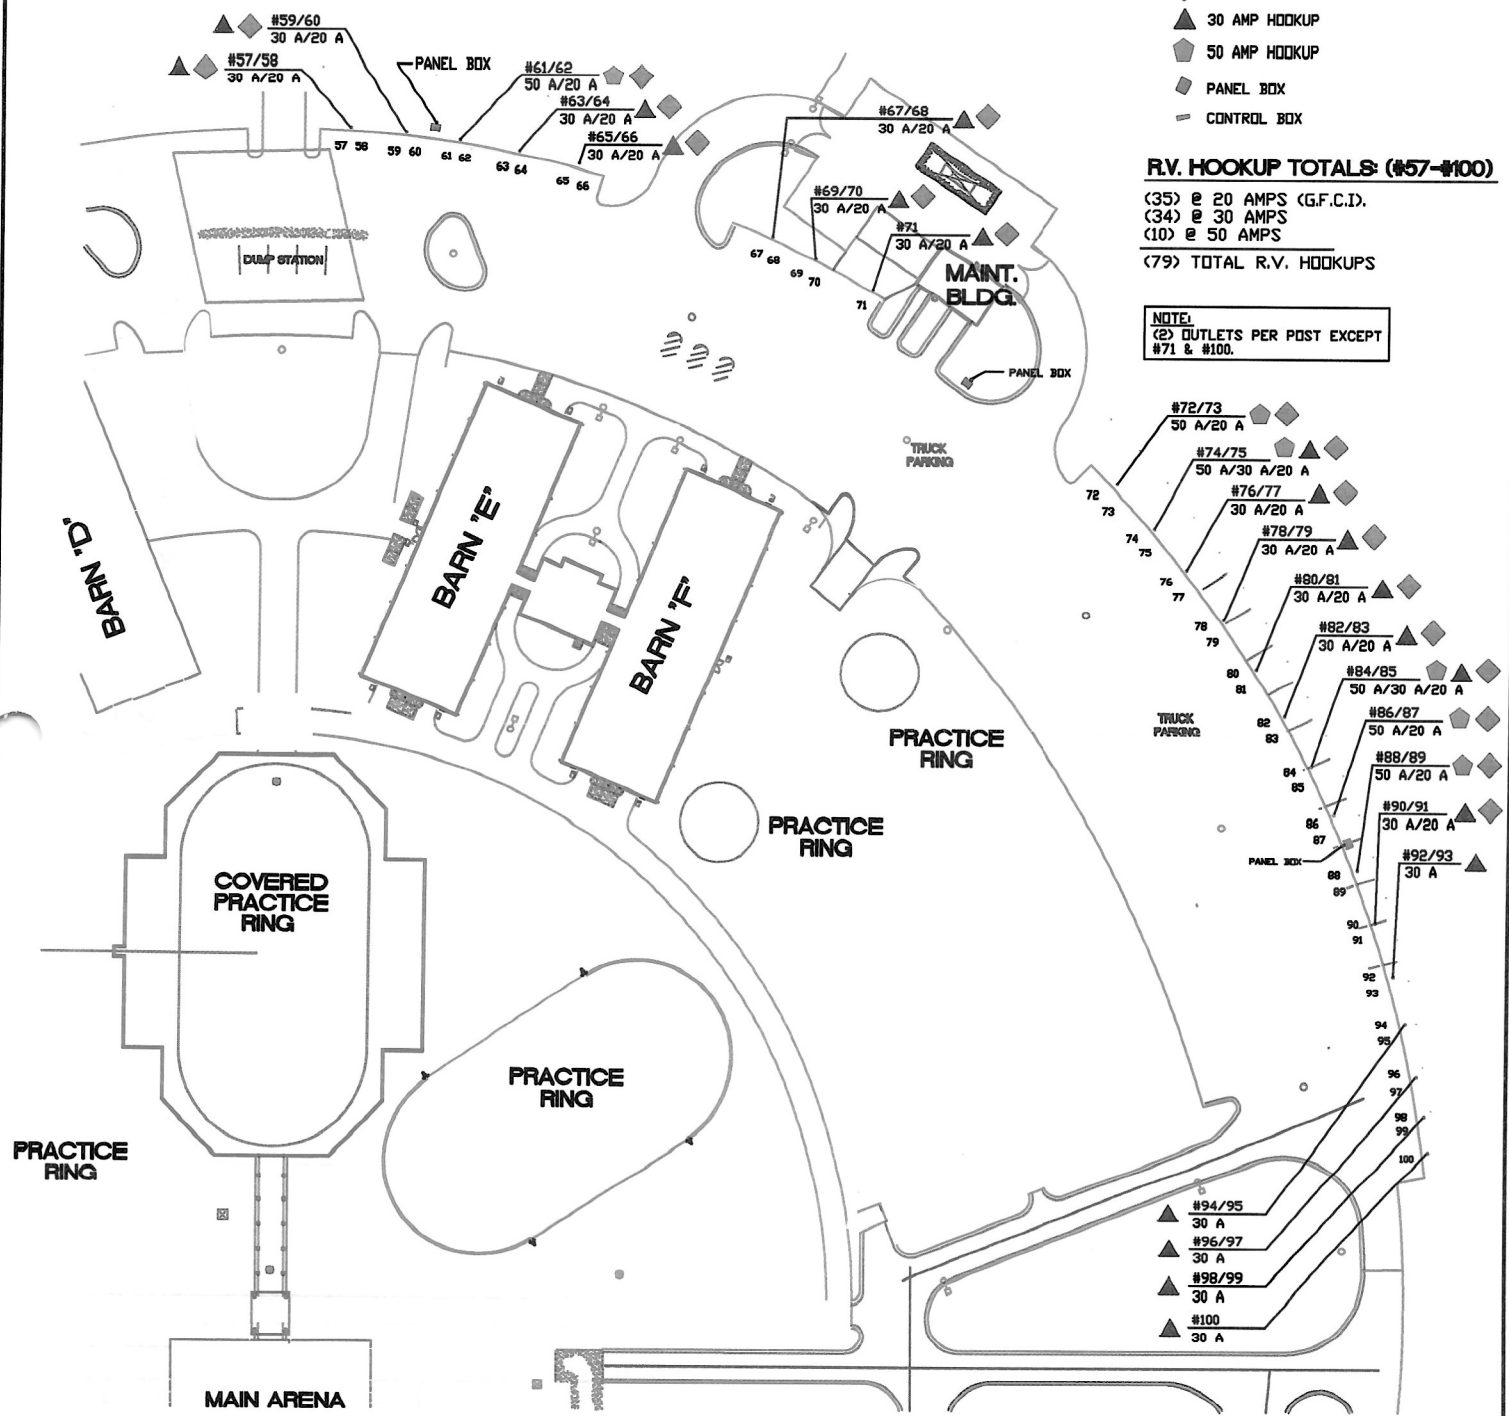

**SCHEMATIC ELECTRICAL PLAN
 FOR R.V. HOOKUP SITES (#57- #100)**
 NOT TO SCALE